



Station: 0 + 000.000
 Profil-Nr: 2
 Maßstab-Lage: 1 : 1000
 Maßstab-Höhe: 1 : 1000

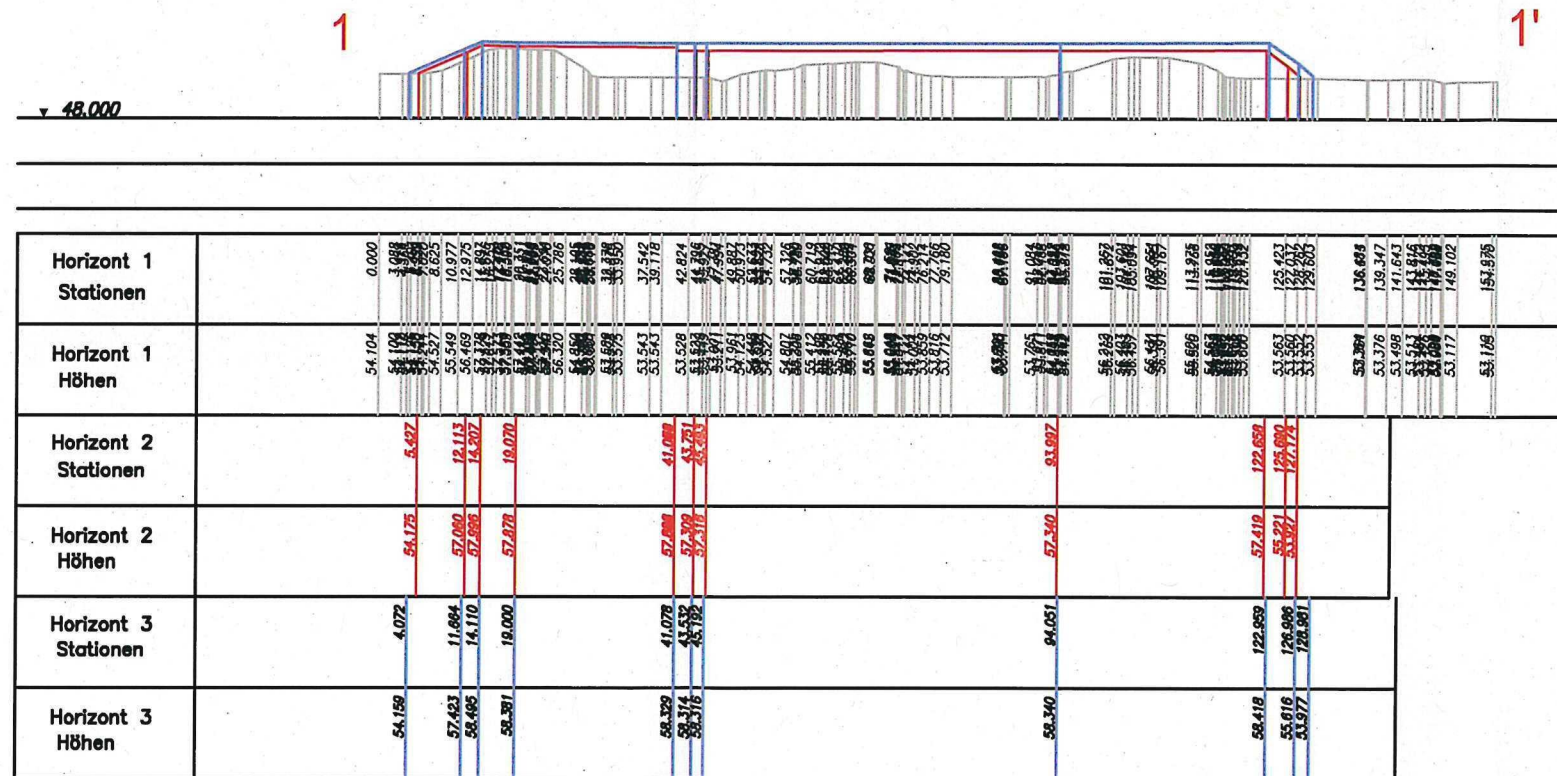

Station: 0 + 000.000
Profil-Nr: 2
Maßstab-Lage: 1 : 1000
Maßstab-Höhe: 1 : 1000

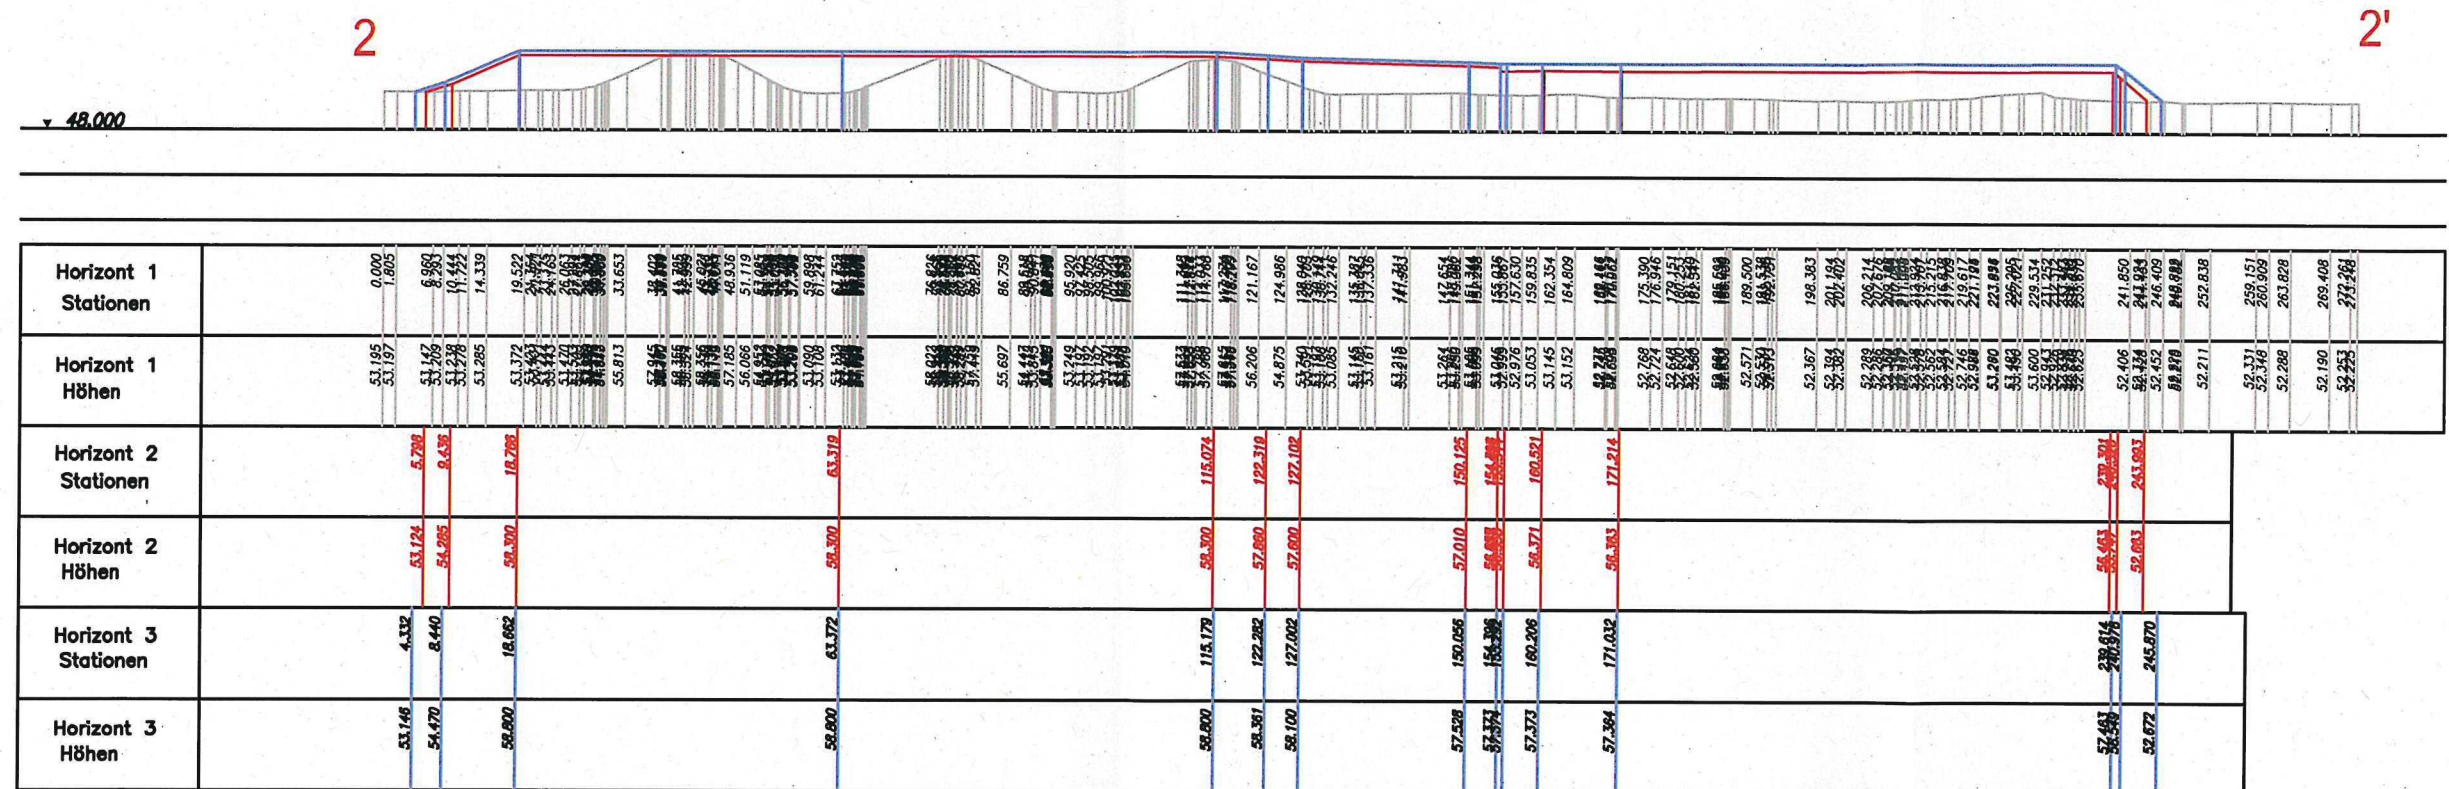

Station: 0 + 000.000
 Profil-Nr: 2
 Maßstab-Lage: 1 : 1000
 Maßstab-Höhe: 1 : 1000

[illegible]

Station: 0 + 000,000
Profil-Nr: 2
Maßstab-Lage: 1 : 1000
Maßstab-Höhe: 1 : 1000

